



PLAN VIEW

Scale = 3/8" - 1'-0"  
Grid Spacing = 1'-0"

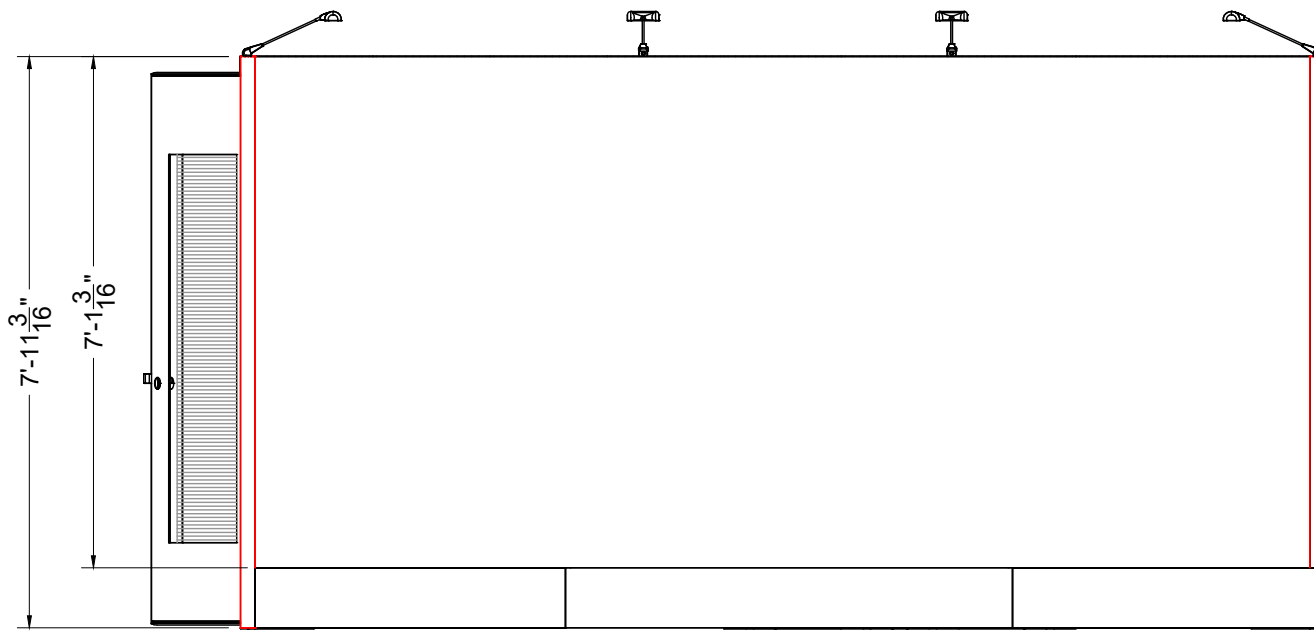


FRONT ELEVATION

Scale = 3/8" - 1'-0"

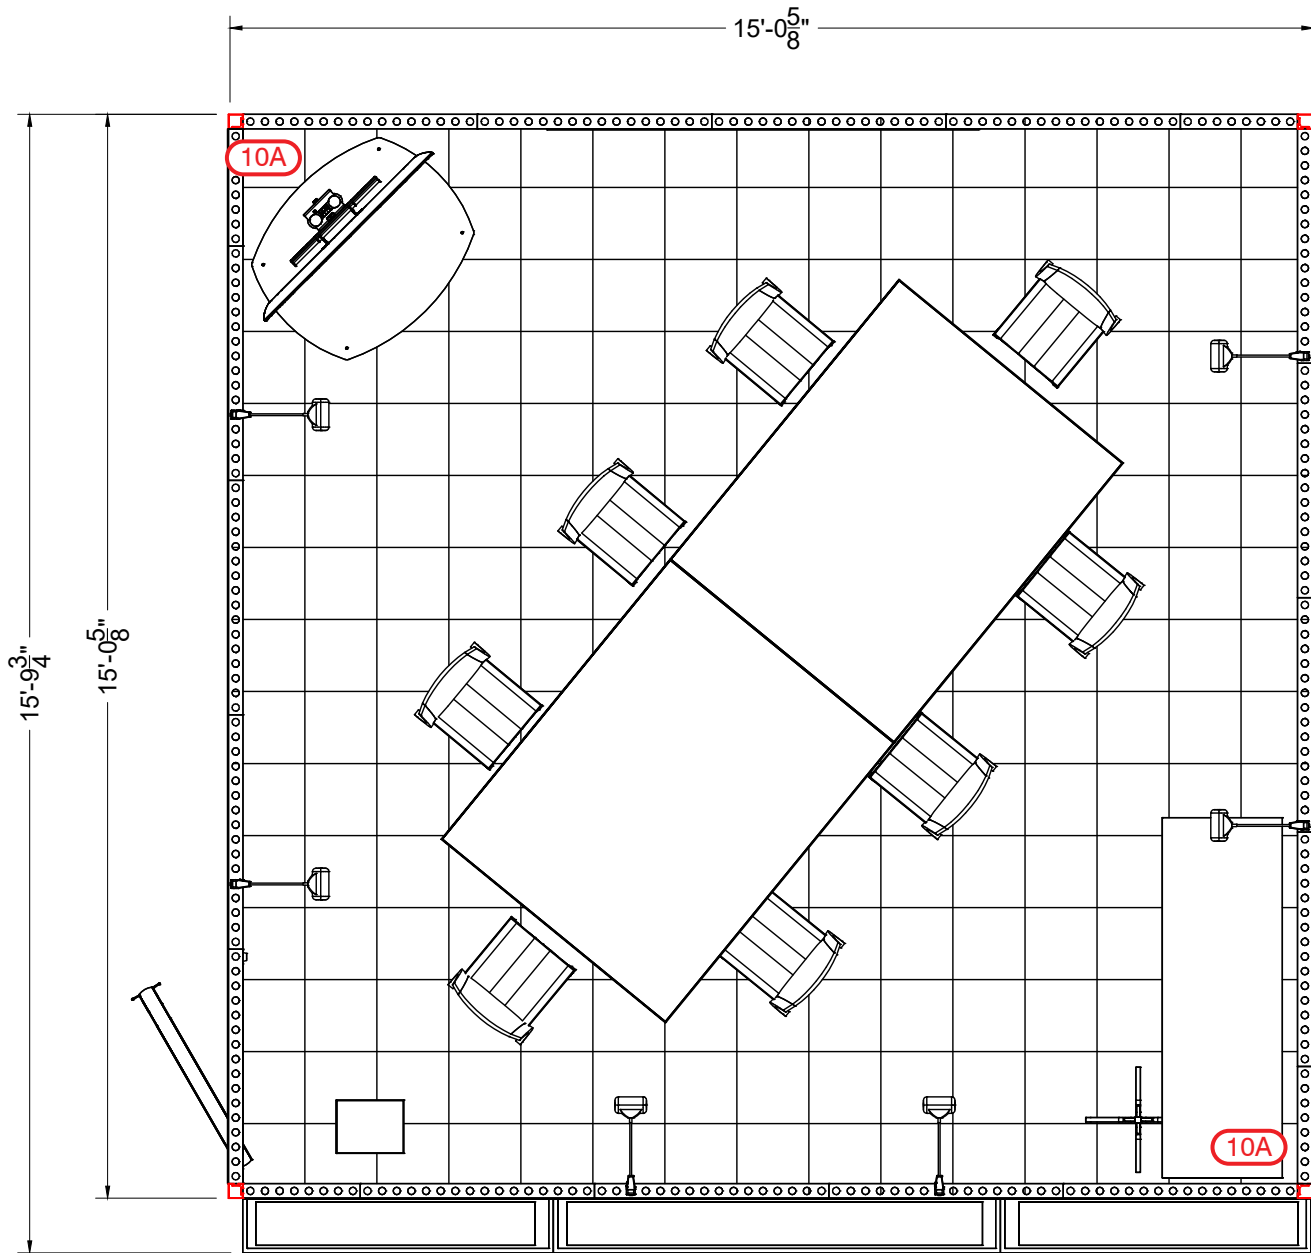


PLAN VIEW

Scale = 3/8" - 1'-0"  
Grid Spacing = 1'-0"

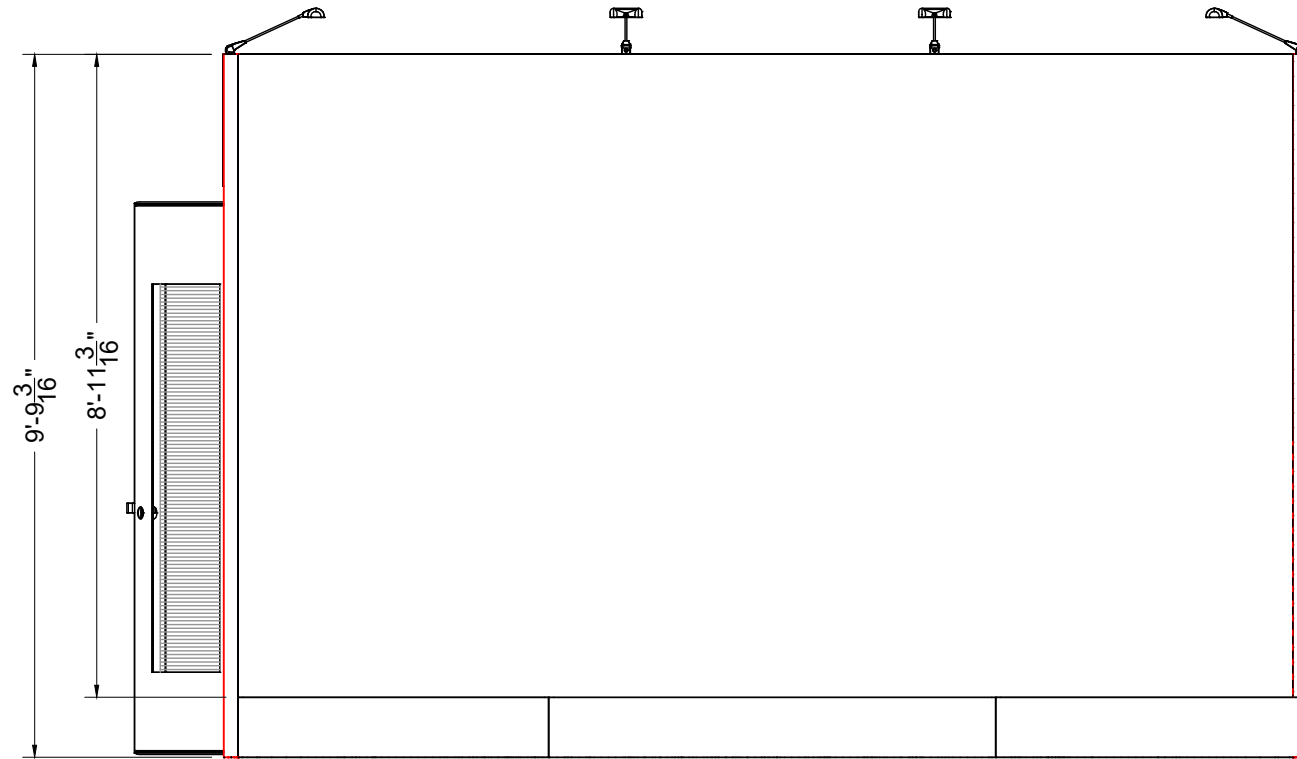

FRONT ELEVATION


Scale = 3/8" - 1'-0"

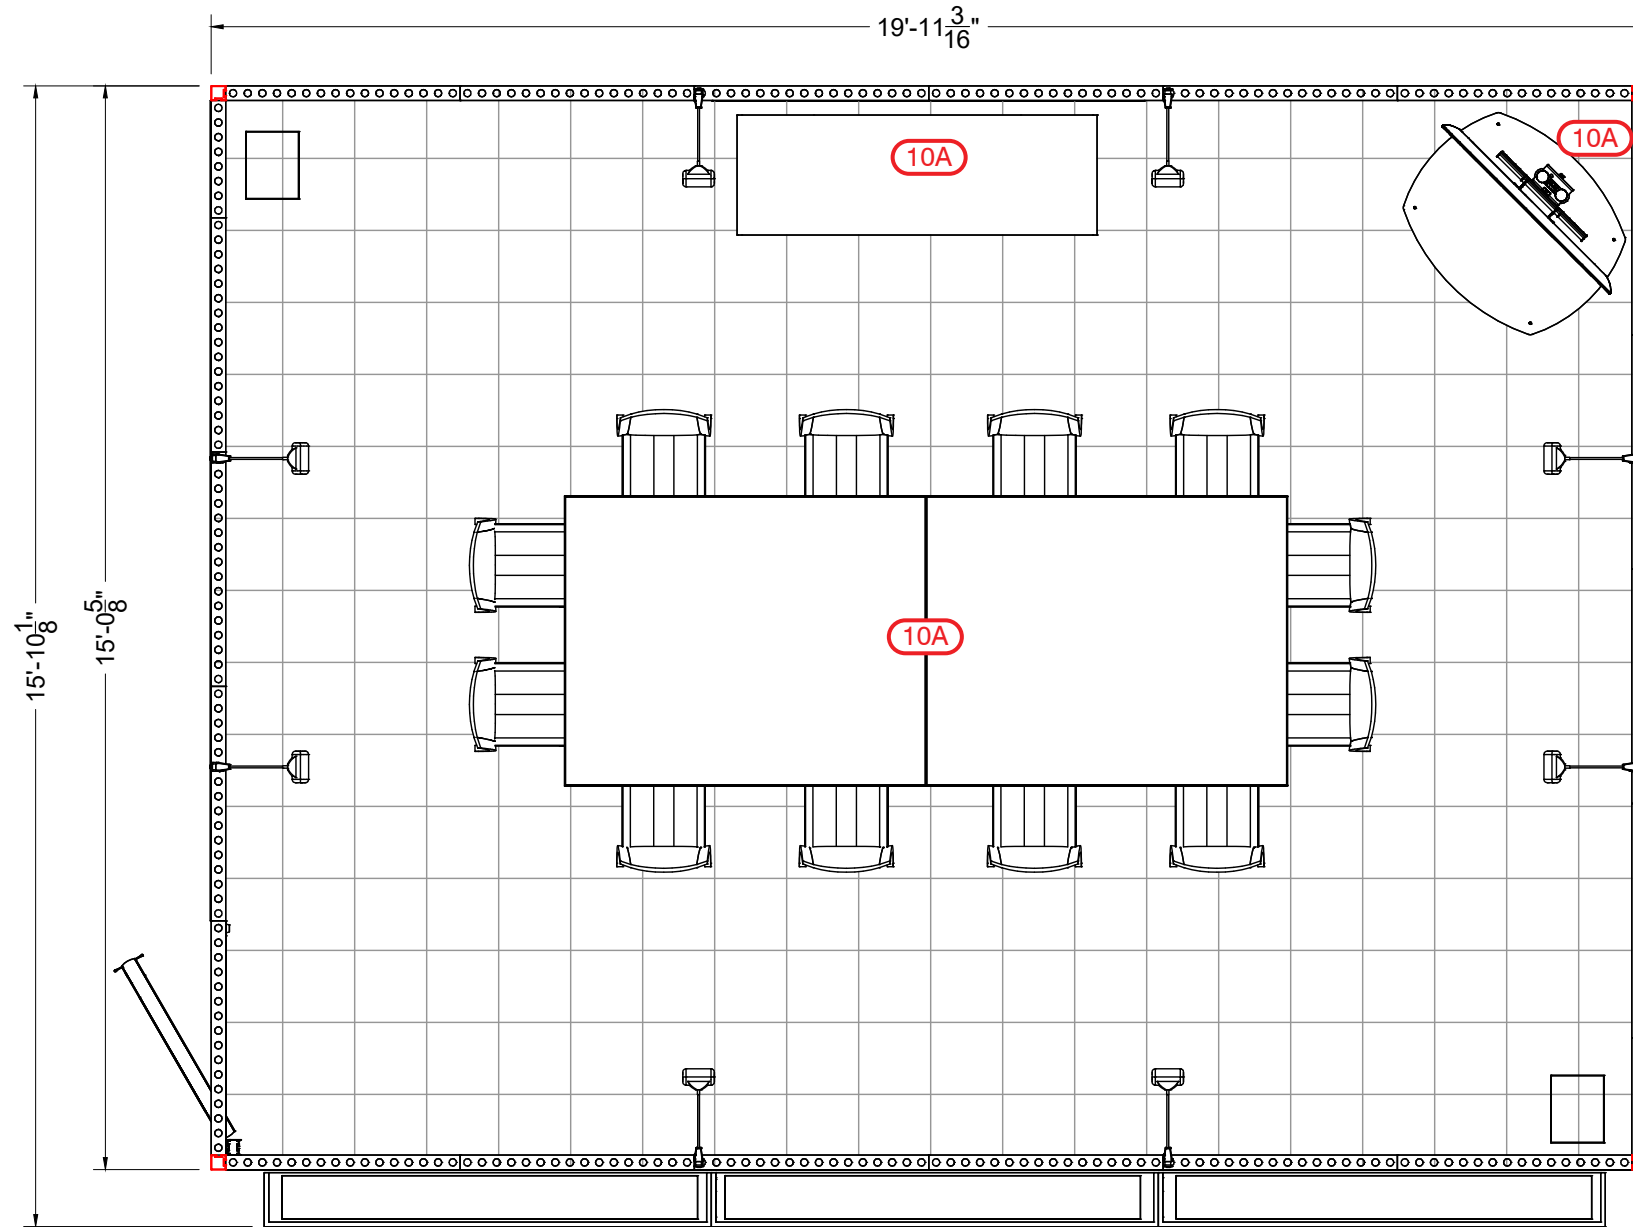

PLAN VIEW

Scale = 3/8" - 1'-0"

Grid Spacing = 1'-0"

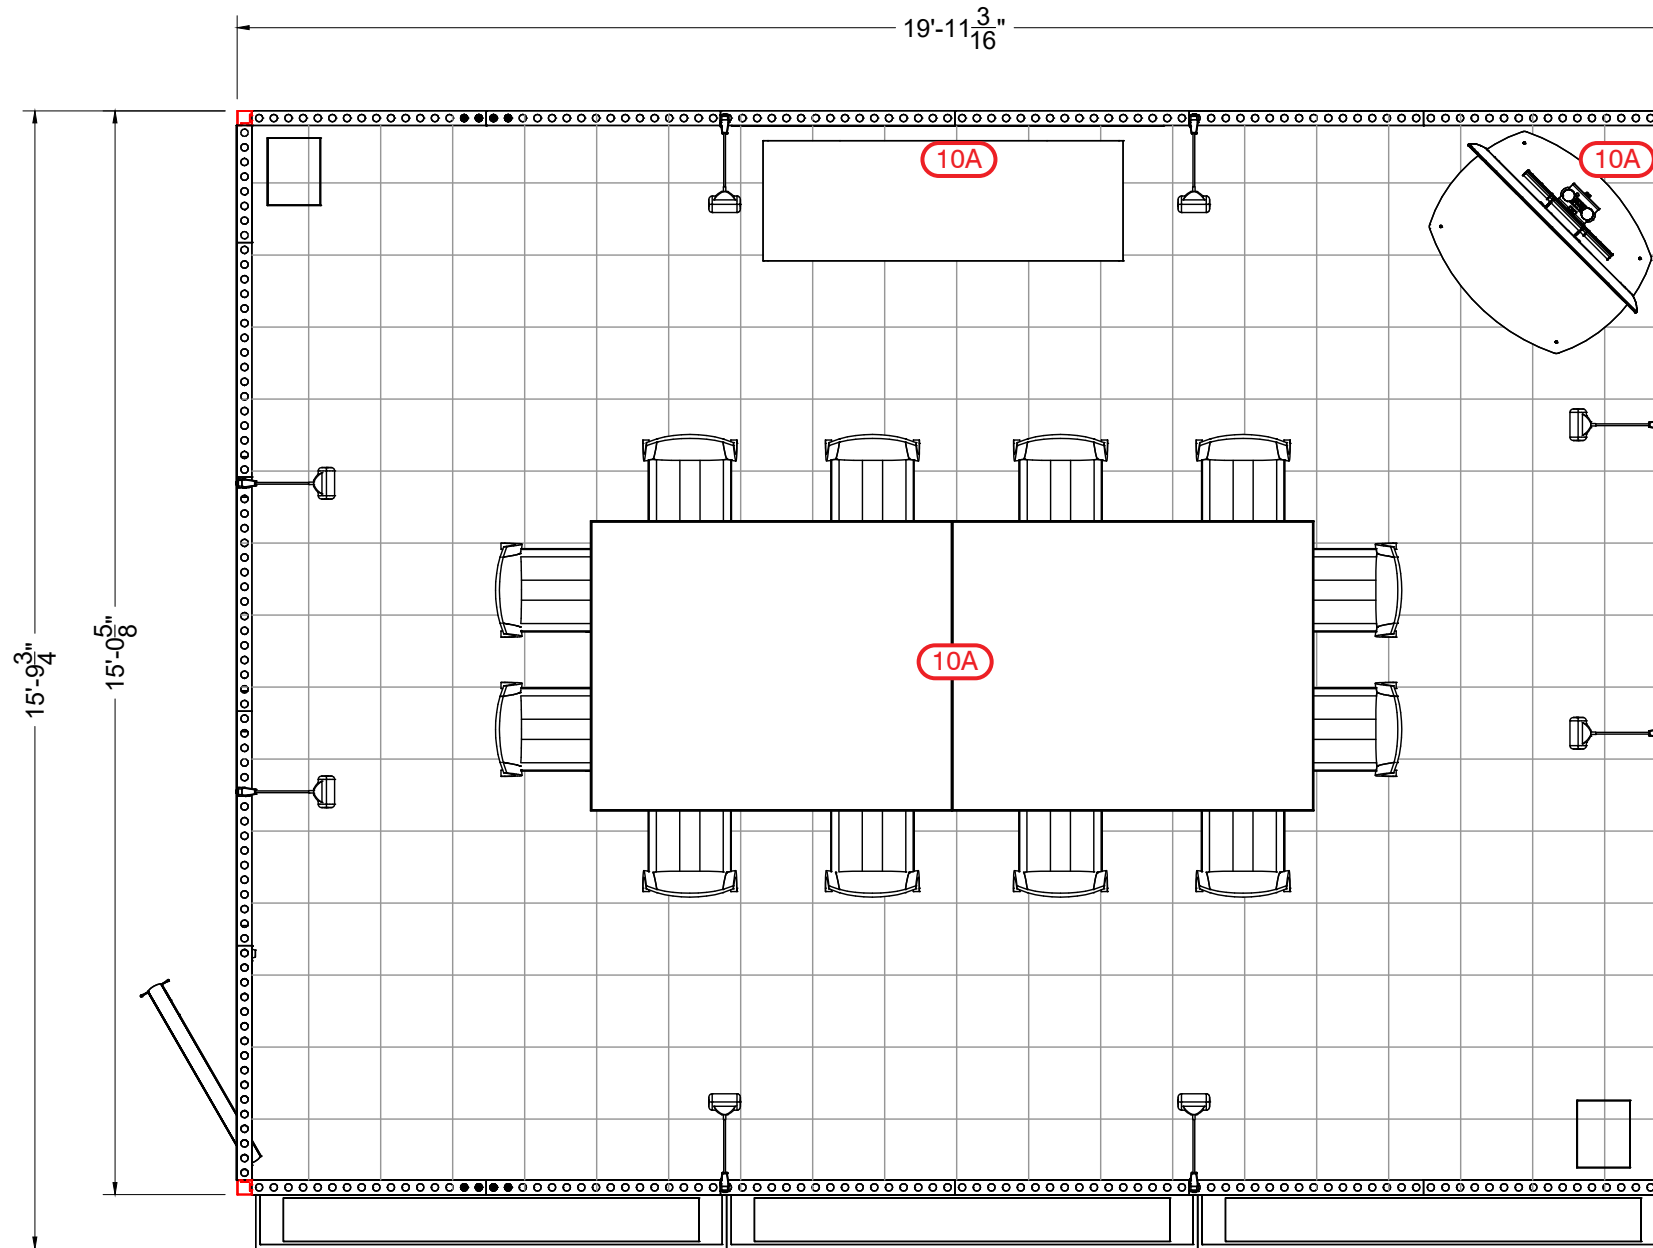

PLAN VIEW

Scale = 3/8" = 1'-0"

Grid Spacing = 1'-0"