


M2 H3. Pre rigging areas and Rigging restrictions

← Hall 2

Hall 4 →

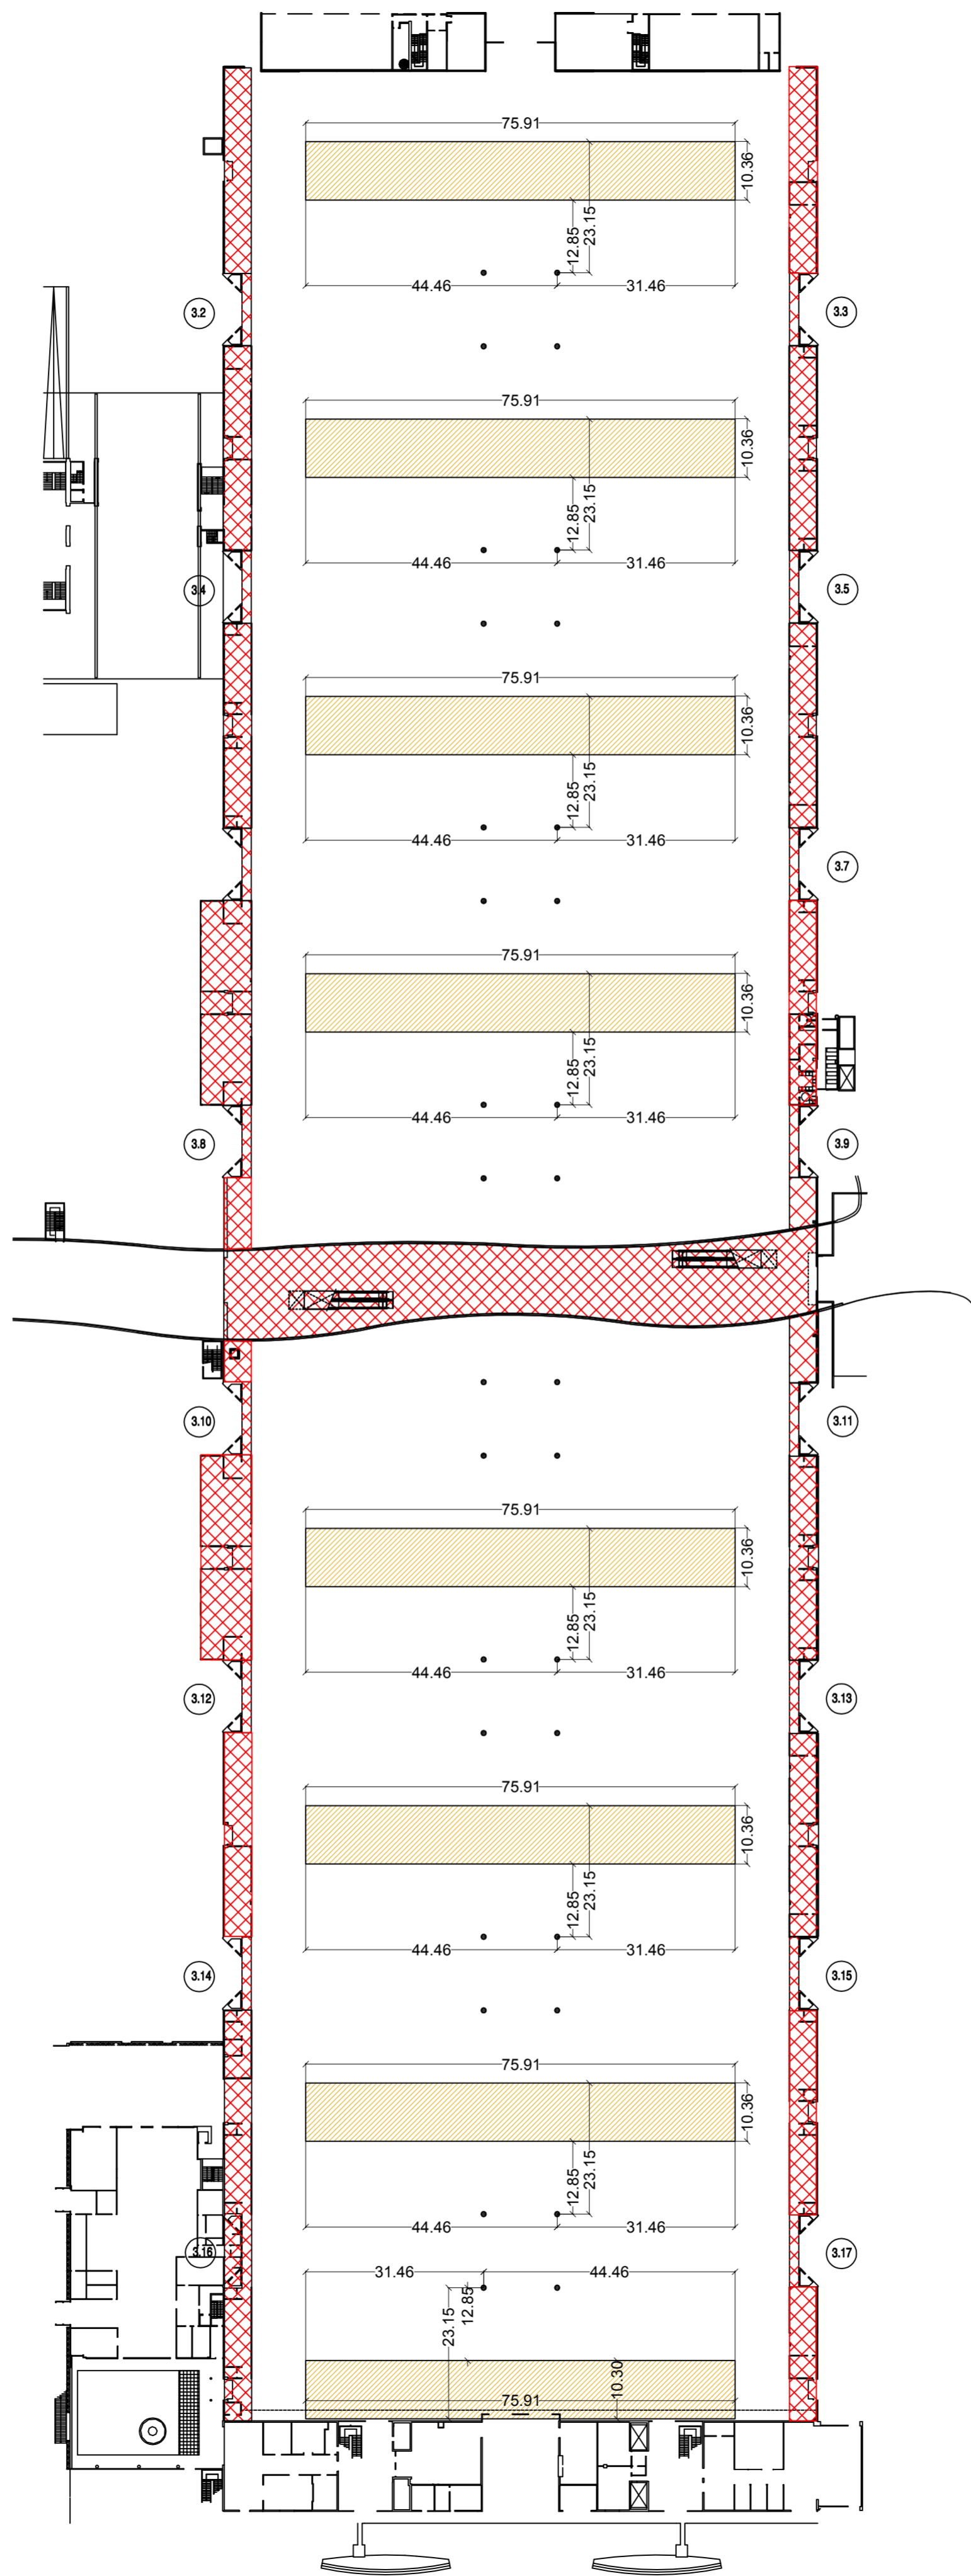

	No Rigging
	Low capacity rigging area. Using pre-rigging; Max height O-ring: 8,00 m.