


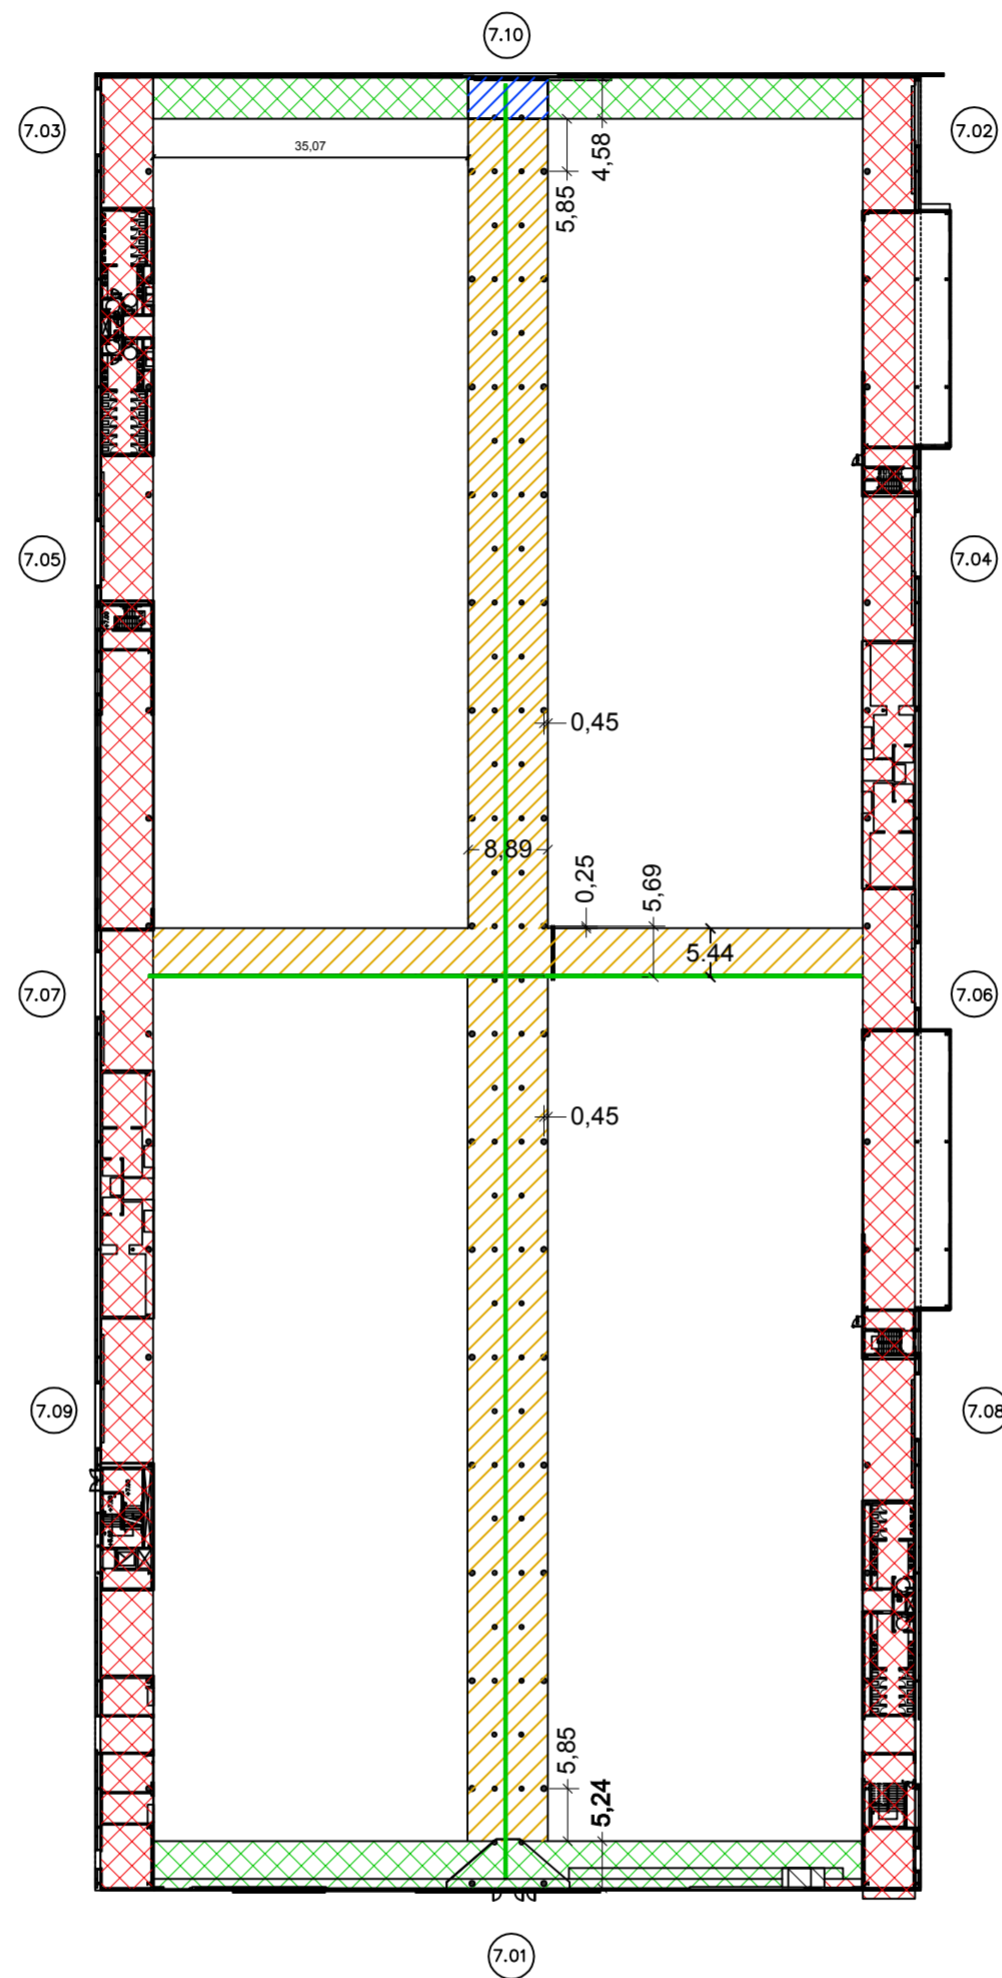

Hall 6

Gateway



← c / de l'Alumini

Hall 5 →

c / de les Ciències

Smoke curtain h = 7,90 m  
(height under the curtain)

- Using pre-rigging; Height O-ring = 7,40 m
- Using pre-rigging; Height O-ring = 6,50 m
- Low capacity rigging area
- No Rigging zone

